

Parish Council
Councillors
Royal Mail

Your Ref:
Mv Ref: SNN/20/00065/NEWDEV
Dealt with by: Mrs Clare Little
GIS & Addressing
Typetalk: 18001 01609 779977
9th June 2020

Dear Sir/Madam

**Street Naming and Numbering Legislation – Public Health Act 1925 (Sections 17 to 19)
Street Naming Consultation of New Development – Former The Bungalow, Hackforth**

An application has been received for the registration of the development at the above location. As per the Council's Street Naming and Numbering Policy Guidance, I am consulting you for your comments on the following street names:

Beckside

The development requires 1 street names.

Enclosed is a plan showing the location of the development for your convenience.

Legislation requires a reply to be given to the person requesting naming within one month. I would therefore be grateful if you would forward your comments, to be taken into consideration, by **30th June 2020**.

For further guidance click on this link on our website:

http://hambleton.gov.uk/downloads/file/2088/parish_street_naming_and_numbering.

If no reply is received I shall assume you have no comments on this proposal. Confirmation of the final street naming and numbering registration details will follow after the consultation period has expired.

Yours faithfully




Mrs Clare Little
Addressing Officer
GIS & Addressing

clare.little@hambleton.gov.uk

snnlpg@hambleton.gov.uk

Tel: 01609 767108

Location Plan

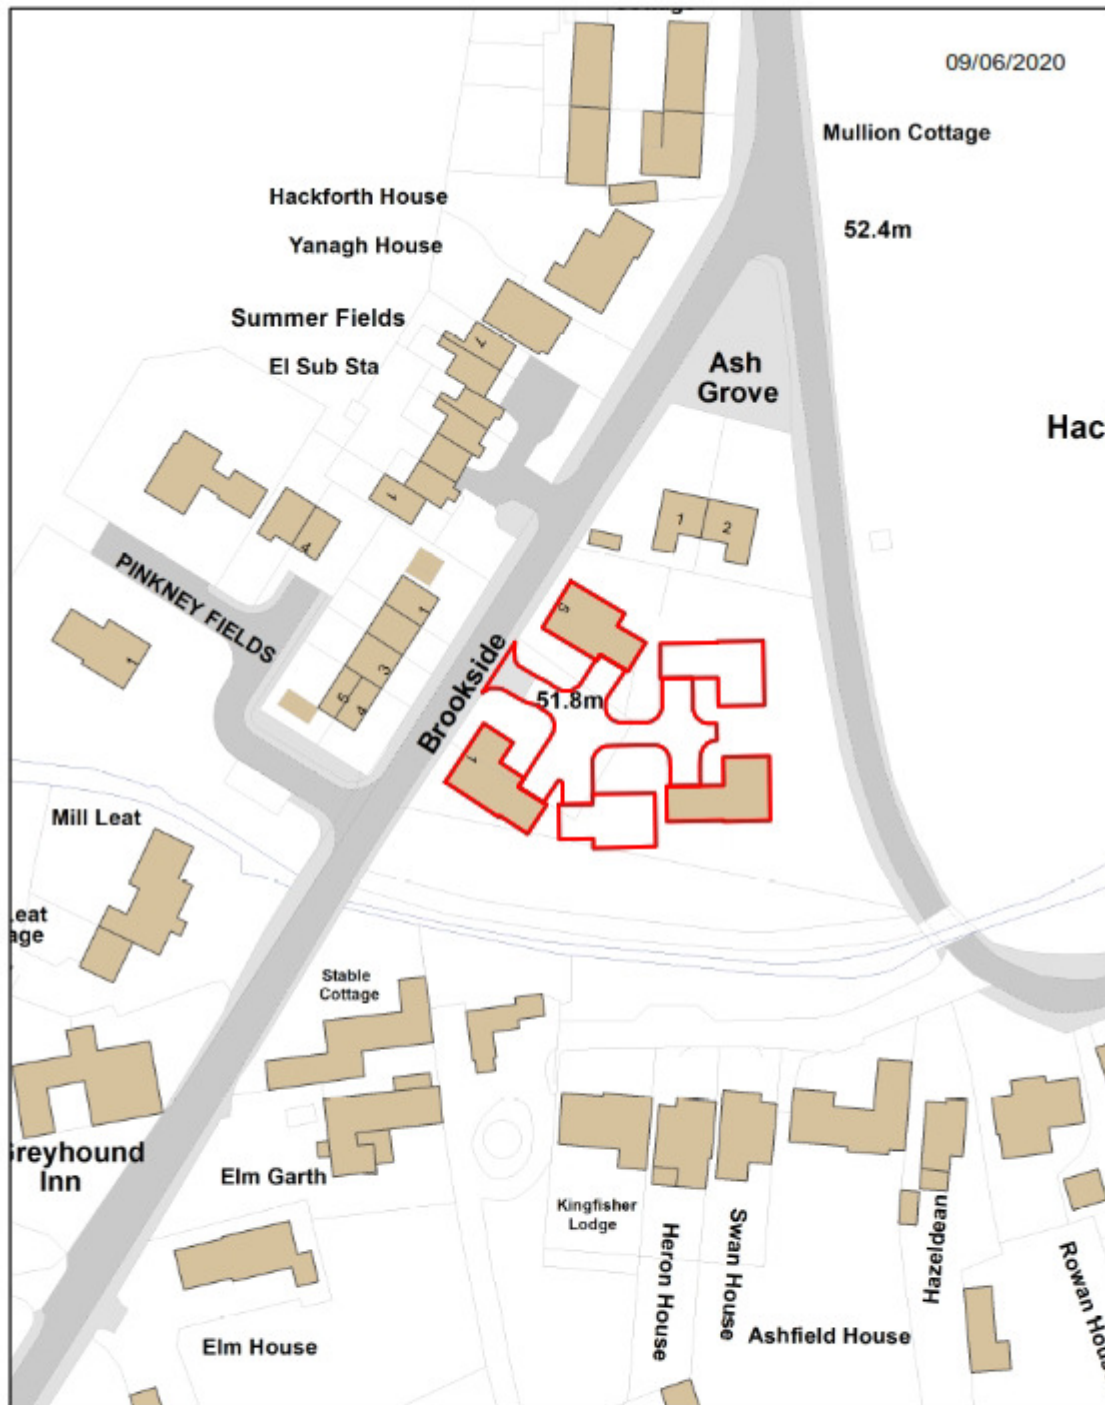

You are not permitted to copy, sub licence, distribute or sell any of this data to third parties in any form



Civic Centre, Stone Cross, Northallerton DL6 2UU
Telephone: 01609 779 977 Fax: 01609 767228

© Crown copyright and database right 2020.
OS 100018555



1:1,000

For Street Naming and Numbering or LLPG purposes only